


Top Elevation

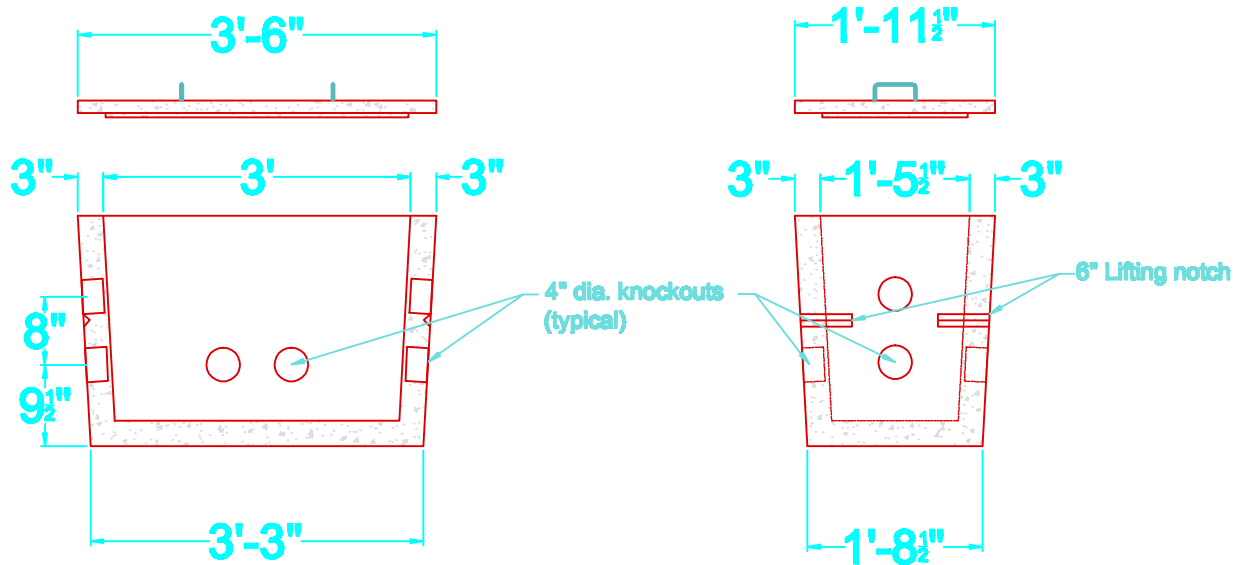

Front Elevation

Side Elevation

Note: All walls reinforced w/6x6 6/6 w.w.m.
All concrete to be 3000 psi at 28 days

**C. I.
Precast**

Title: Telecom Walkway Box
Standard Detail Sheet
Drawn by: Jim Parham

Date: April 3, 2012
Revised:

Page: of

Scale: n.t.s.

Drawing No.