



PLAN

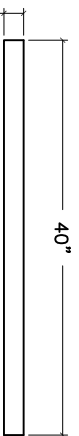

ELEVATION

CONCRETE IS 3500 PSI AND REINFORCED WITH 6x6 6/6 W.M.M.

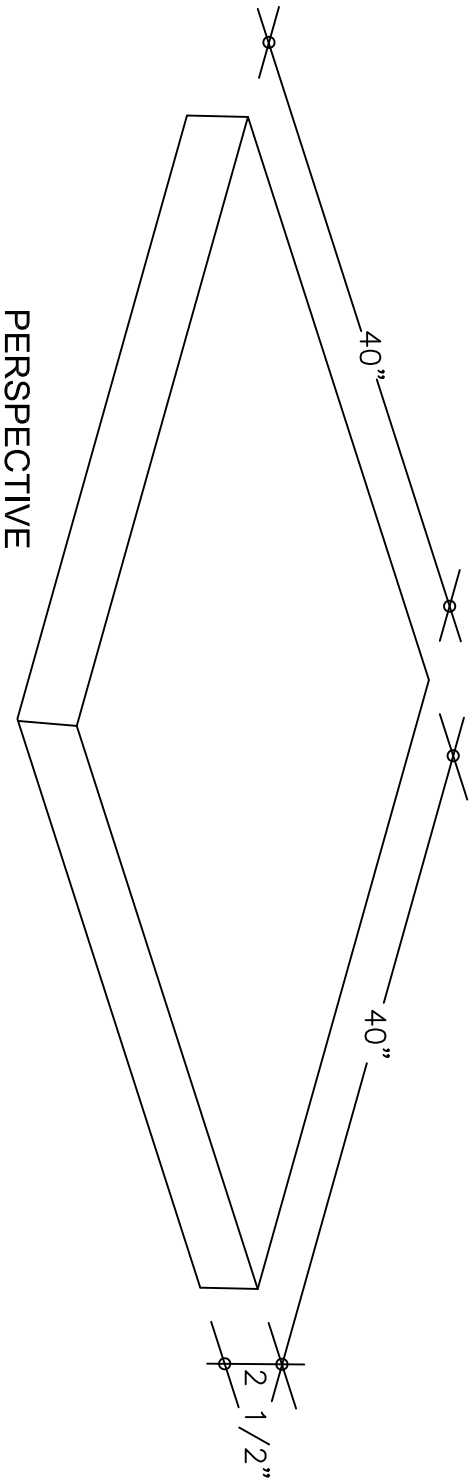

PERSPECTIVE

A/C Pad

DRAWN BY: FSS

SCALE: NTS

CHECKED BY: MJ/JP

