



PLAN

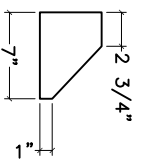

SIDE ELEV.

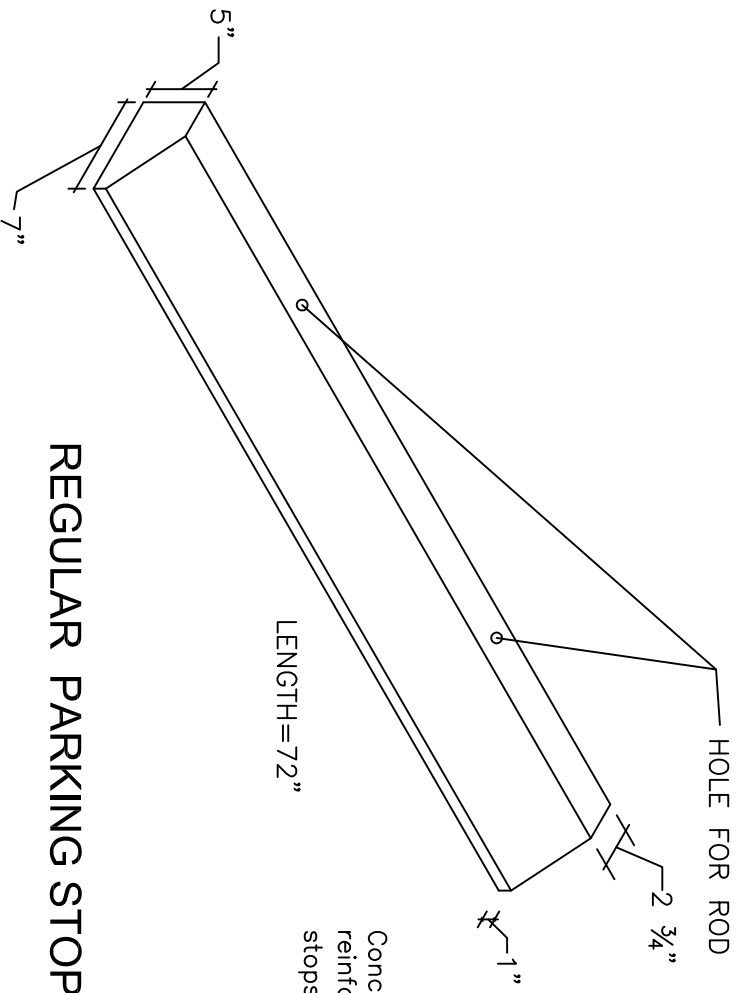

REGULAR PARKING STOPS

Concrete Parkings stops are produced with 3500 psi concrete and reinforced with 2#4 bars. 2-3/4" holes 12" from each end allow stops to be achored to pavement using 1/2" or 5/8" rebar.

PARKING STOPS (ONE)

DRAWN BY: FSS

CHECKED BY: MJ/JP

SCALE: NTS

