


PLAN

ELEVATION

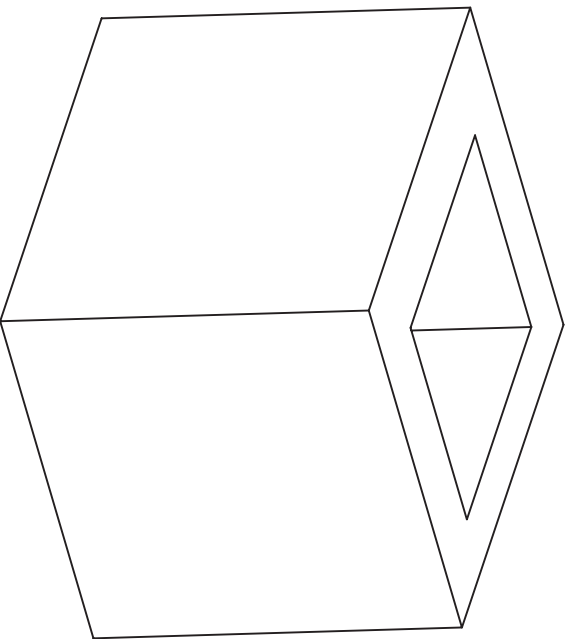

6" THICK PRECAST REINFORCED CONCRETE WITH 6X6 6/6 W.W.M.  
 WITH A # 3 RING BAR

Basins can be customized to have holes in the sides to allow for connecting several together.

Catch Basin							
Size	A	B	C	D	E	F	PRICES
2 x 2	34"	34"	32"	27"	24"	12"	\$ 300.00
3 x 3	44"	44"	36"	31"	34.5"	14"	\$ 475.00

CATCH BASINS

DRAWN BY: FSS

CHECKED BY: MJ/JP

SCALE: NTS