




2x2 Metal Frame & Grate
6" thk Reducer Lid
3x3 Catch Basin

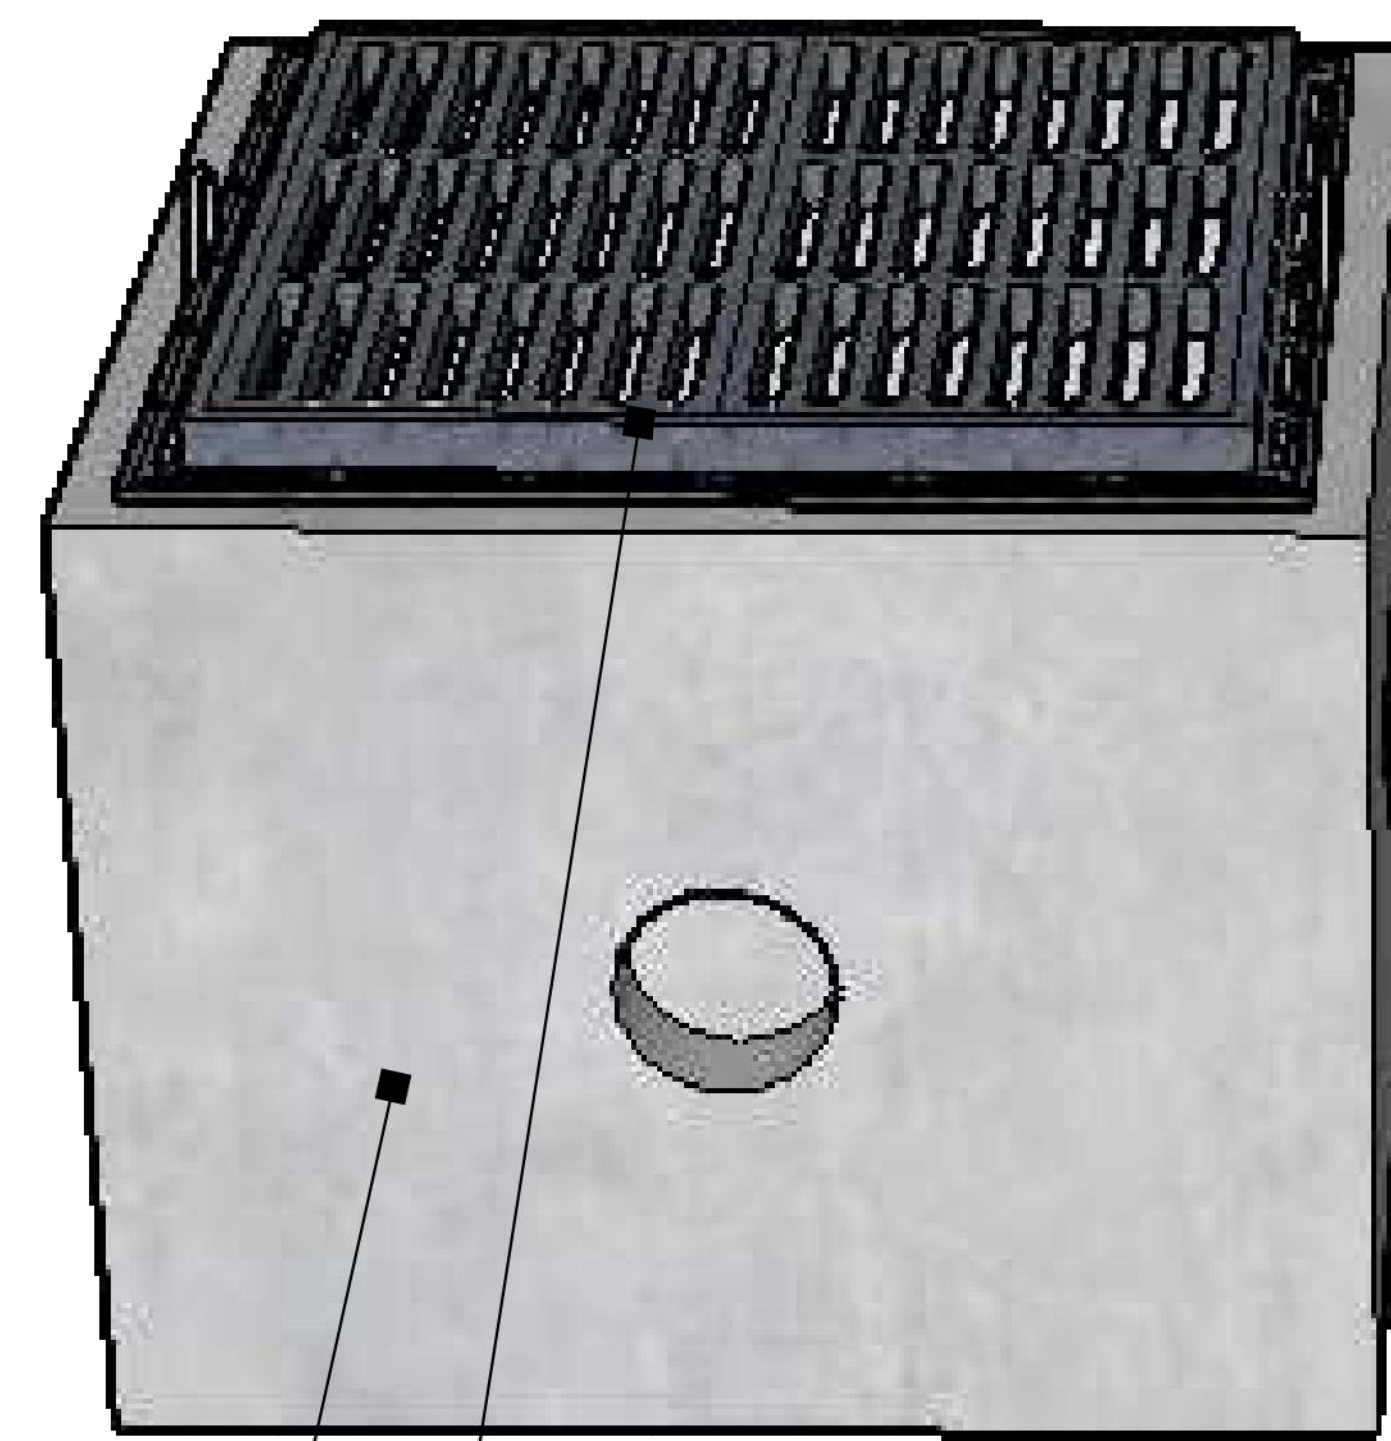


3x3 Metal Frame & Grate
3x3 Catch Basin

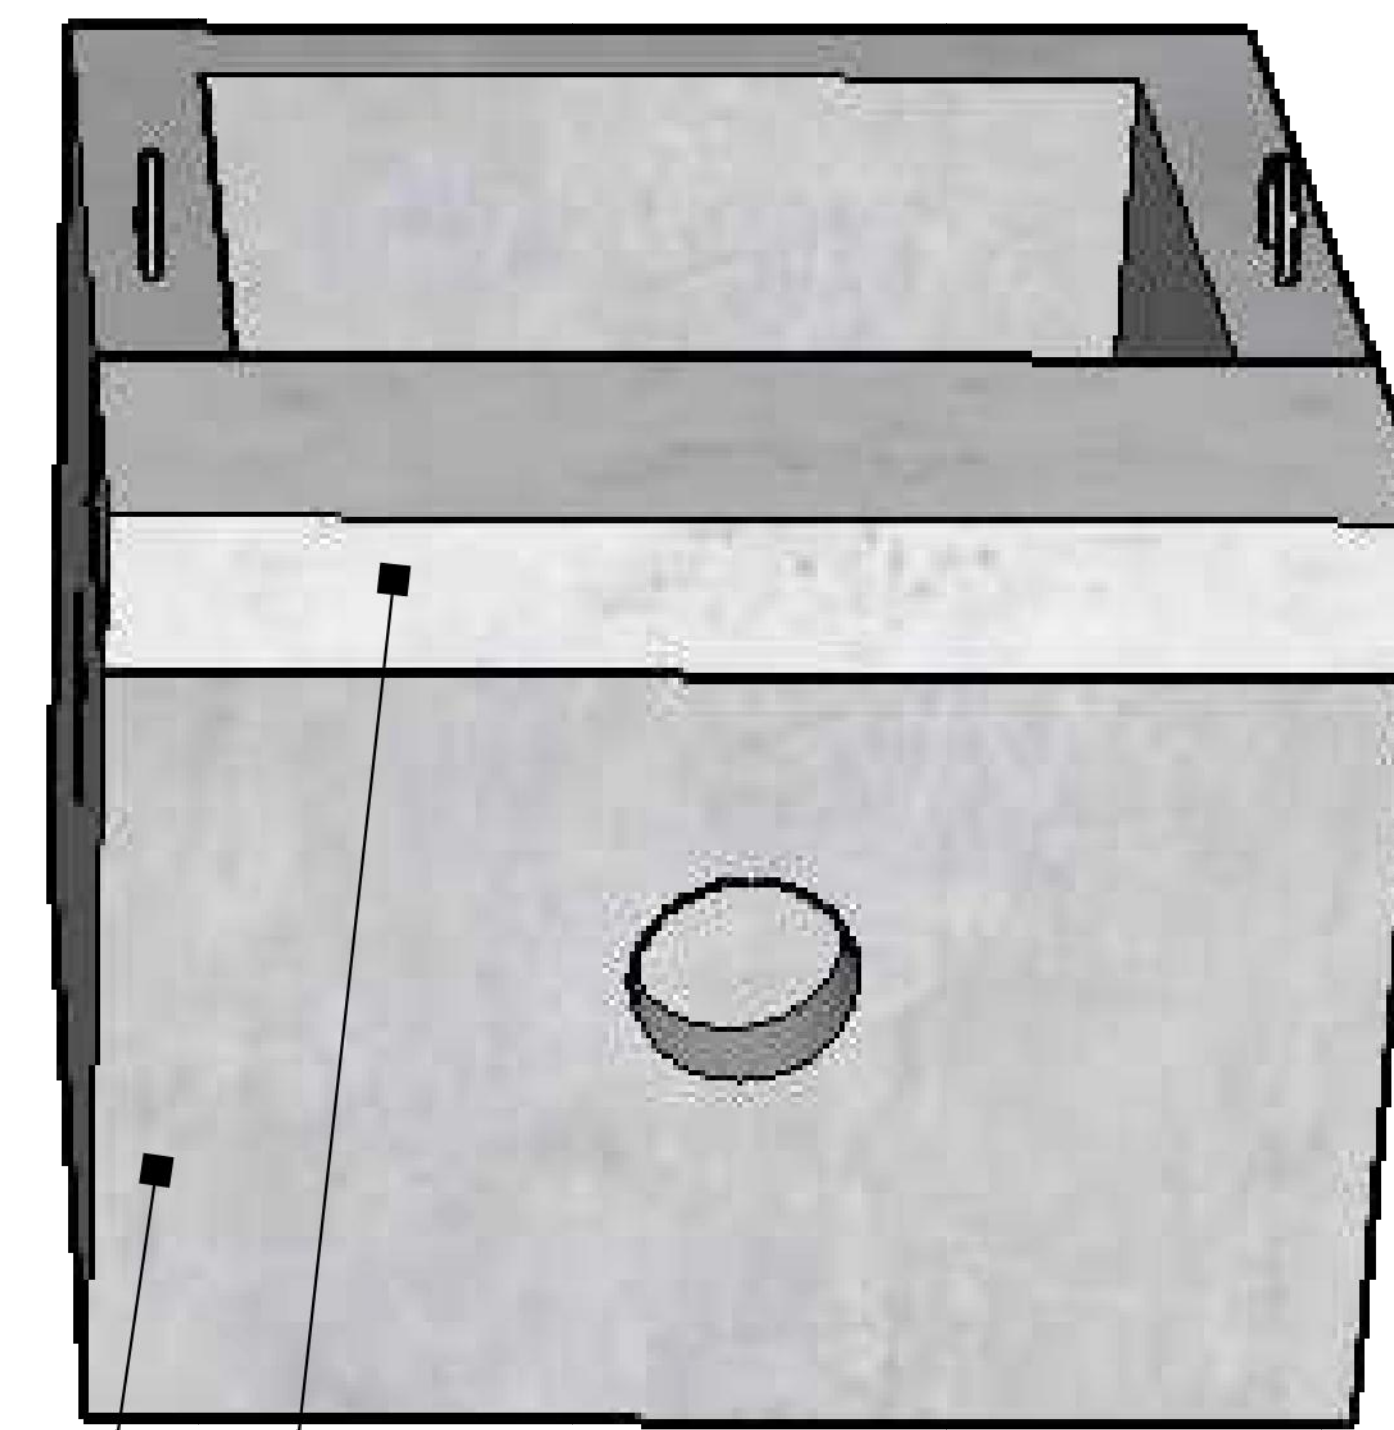


14"W x 6" thk Filler Slab
Custom 3x3 Catch Basin

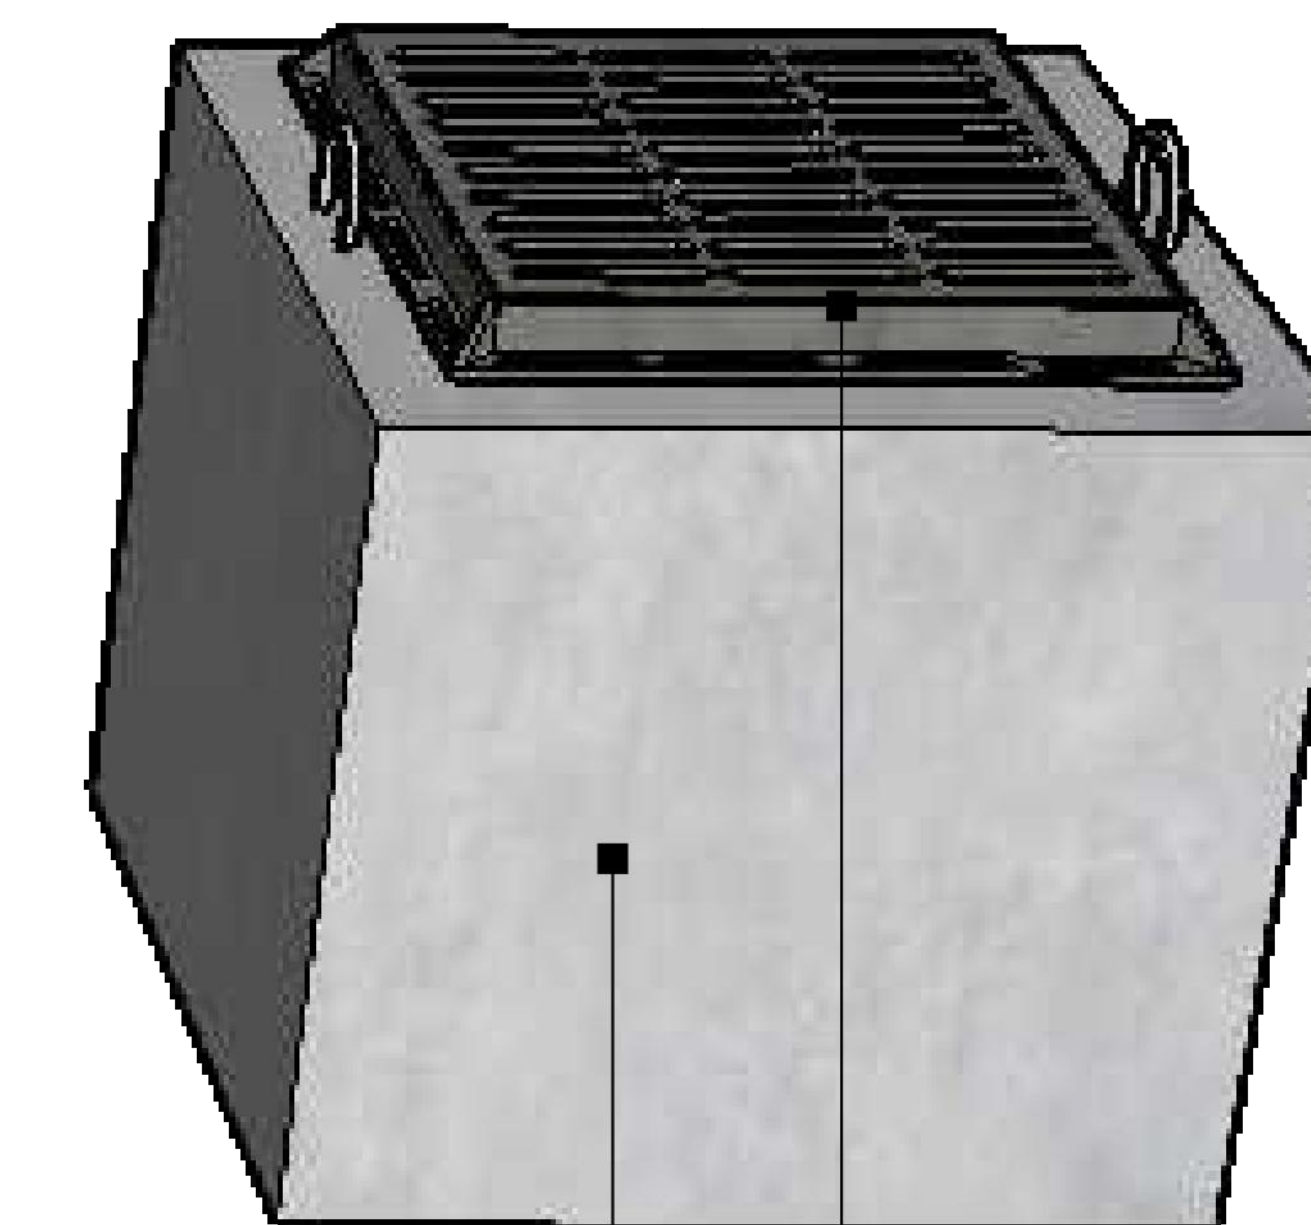

2x2 Metal Frame & Grate
2x2 Catch Basin

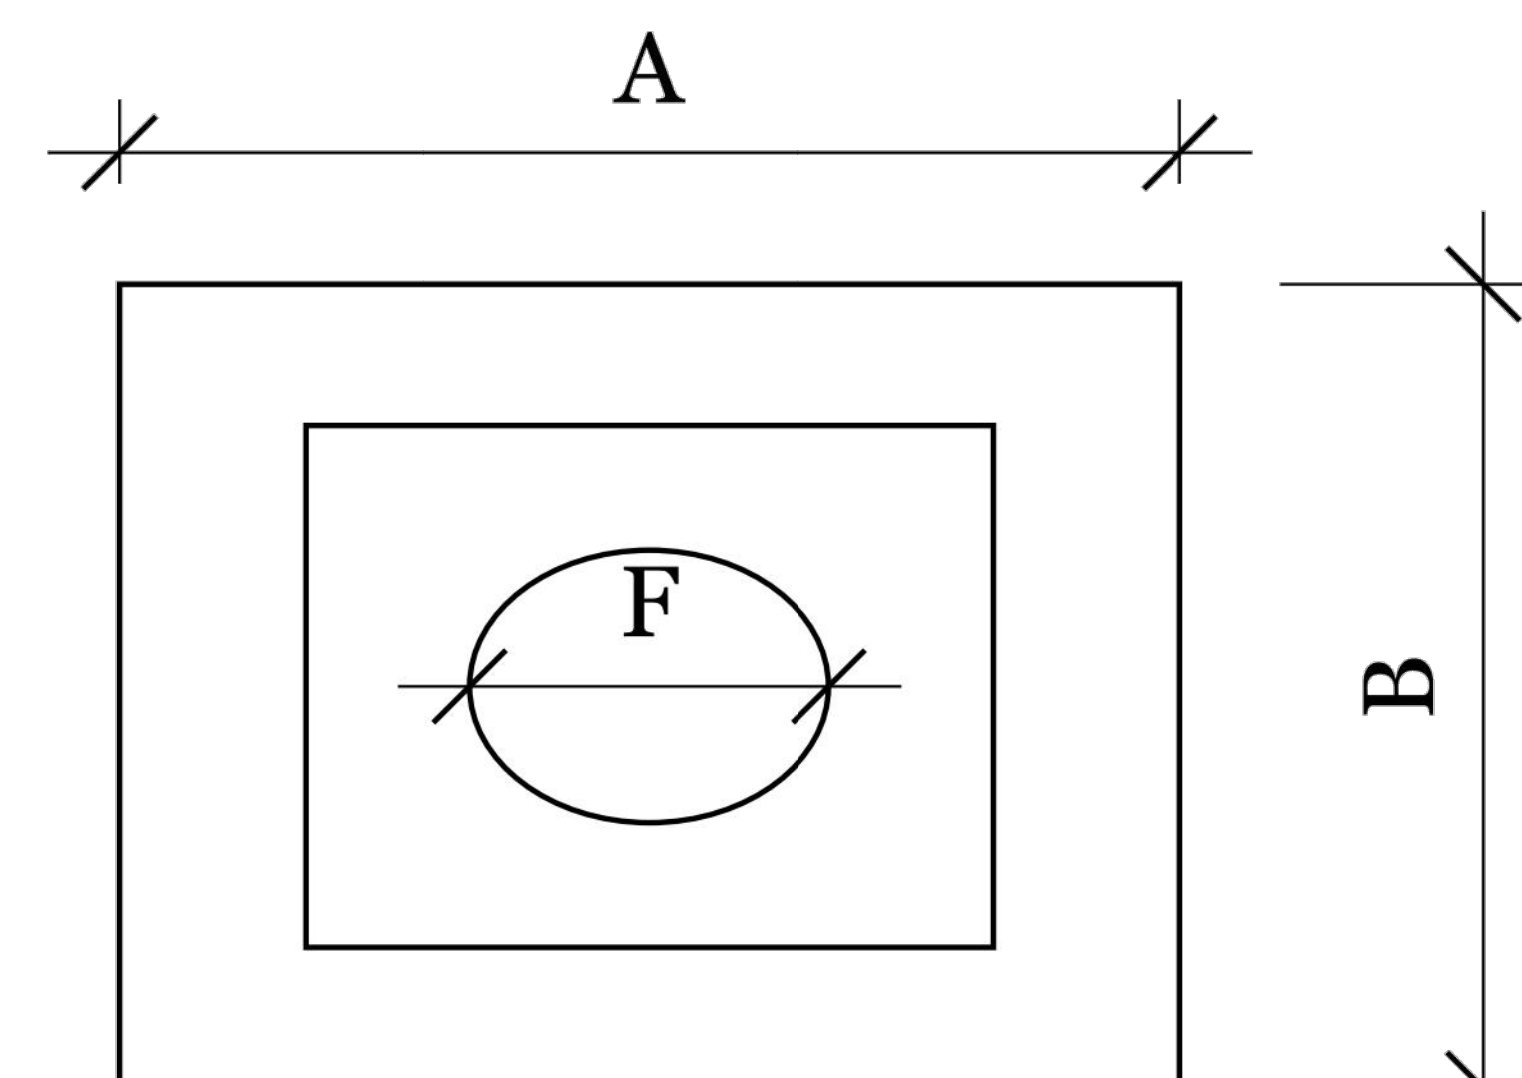

PLAN

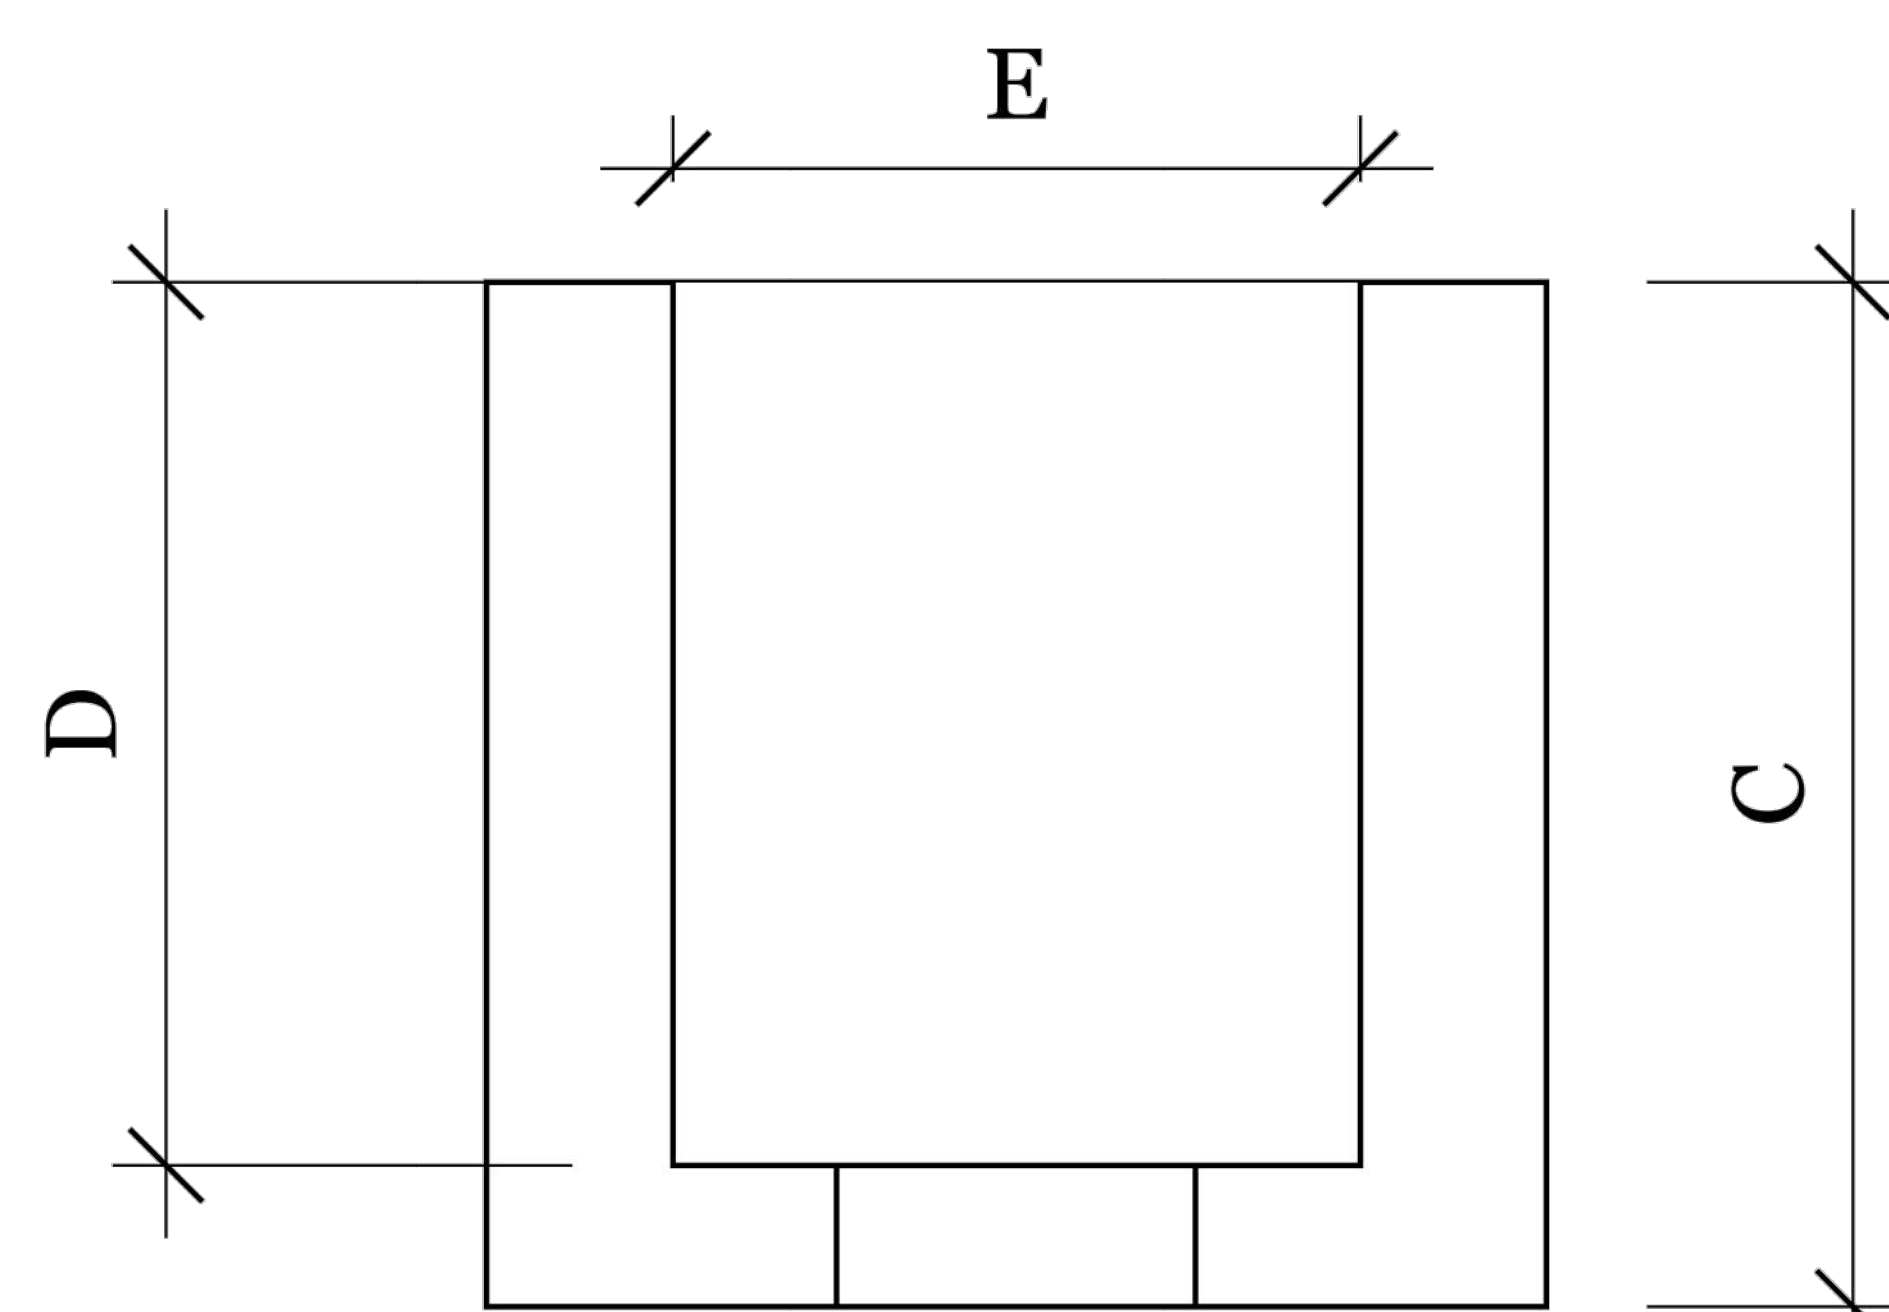

ELEVATION

3500 PSI 5" thick Precast Concrete Reinforced with 6x6x6 W.W.M. w/a #3 Ring Bar

CATCH BASINS DIMENSION GUIDE

	A	B	C	D	E	F		PRICES
CB 2X2	34"	34"	32"	27"	24"	12"		\$ 375.00
CB 3X3	46"	46"	36"	31"	36"	14"		\$ 500.00
CB 3X3 w/Filler Slab	46"	46"	36"	31"		14"		\$ 575.00
3X3 Reducer Lid	46"	46"					6"	\$ 150.00
14" Width Filler Slab	46"	14"					6"	\$ 75.00
3X3 Metal Frame & Grate	41-3/4"	41-3/4"					2-1/2"	\$ 560.00
2X2 Metal Frame & Grate	27-3/8"	27-3/8"					2-1/2"	\$ 230.00

***Delivery Charges: \$125 (GT) \$150 (Sav./WB) \$175 (BT to FS) \$200 (EE, NS, RP)

C.I.Precast

P.O.Box 10587 APO Grand Cayman
KY1-1005 Cayman Islands
(345)945-8495

CATCH BASINS
(2023)

REVISIONS

	MM/DD/YY	REMARKS
1	--/--/--	...
2	--/--/--	...
3	--/--/--	...
4	--/--/--	...
5	--/--/--	...

01

A