


PLAN

SIDE ELEV.

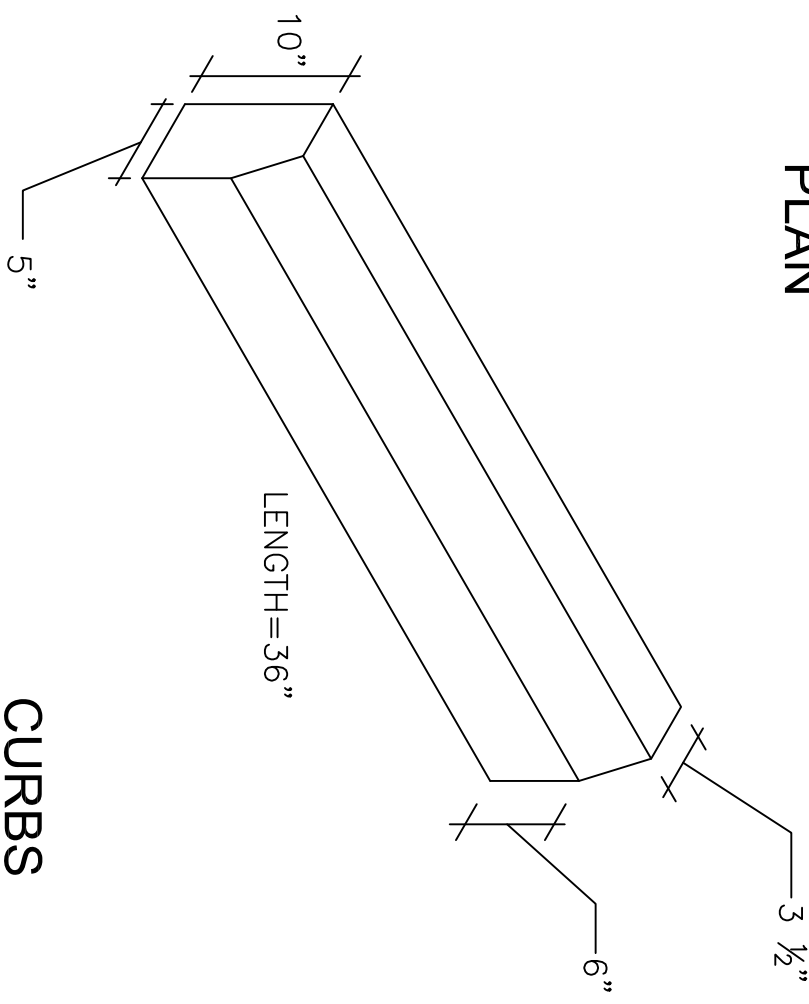

CURBS

Other Options:

Curbs come in radiuses from 2', 3', 4', 6', 8', 12', and 15'.

Concrete Curbs are produced with 3500 psi fiber reinforced concrete

CURBS		
DRAWN BY: FSS		
CHECKED BY: MJ/JP		
	SCALE: NTS	